




**woodburn
& company**
LANDSCAPE ARCHITECTURE
Since 1994 reflecting your vision.
103 Kent Place Newmarket New Hampshire Ph. 603-659-5949

Preliminary Plant List

TREES					
Symbol	Botanical Name	Common Name	Quantity	Size	Comments
AR	<i>Acer rubrum</i> 'Red Sunset'	Red Sunset Red Maple	5	2.5-3" cal.	BB
AS	<i>Acer saccharum</i> 'Green Mountain'	Gree Mountain Sugar Maple	2	2.5-3" cal.	BB
CB	<i>Carpinus betulus</i> 'Frans Fontaine'	Frans Fontaine Hornbeam	9	2.5-3" cal.	BB
LS	<i>Liquidambar styraciflua</i>	Sweetgum	6	2.5-3" cal.	BB
M	<i>Malus</i> 'Pink Princess'	Pink Princess Crabapple	4	2.5-3" cal.	BB
MT	<i>Malus</i> 'Tina'	Tina Crabapple	3	2.5-3" cal.	BB
PSK	<i>Prunus serrulata</i> 'Kwanzan'	Kwanzan Cherry	1	2.5-3" cal.	BB
QR	<i>Quercus rubra</i>	Red Oak	6	2.5-3" cal.	BB
UA	<i>Ulmus americana</i> 'Princeton'	Princeton American Elm	5	2.5-3" cal.	BB
ZS	<i>Zelkova serrata</i> 'Green Vase'	Green Vase Zelkova	5	2.5-3" cal.	BB
EVERGREEN TREES FOR SCREENING					
JV	<i>Juniperus virginiana</i> 'Emerald Sentinel'	Emerald Sentinel Eastern Red Cedar	6	7-8' ht.	BB
PA	<i>Picea abies</i>	Norway Spruce	6	8-10' ht.	BB
PG	<i>Picea glauca</i>	White Spruce	10	8-10' ht.	BB
PPG	<i>Picea pungens</i> 'Glaucia'	Colorado Blue Spruce	10	8-10' ht.	BB
PO	<i>Picea orientalis</i>	Oriental Spruce	6	7-8' ht.	BB
THP	<i>Thuja plicata</i> 'Green Giant'	Green Giant Western Red Cedar	28	8-10' ht.	BB
TH	<i>Thuja occidentalis</i> 'Techny'	Techny Arborvitae	8	6-7' ht.	BB

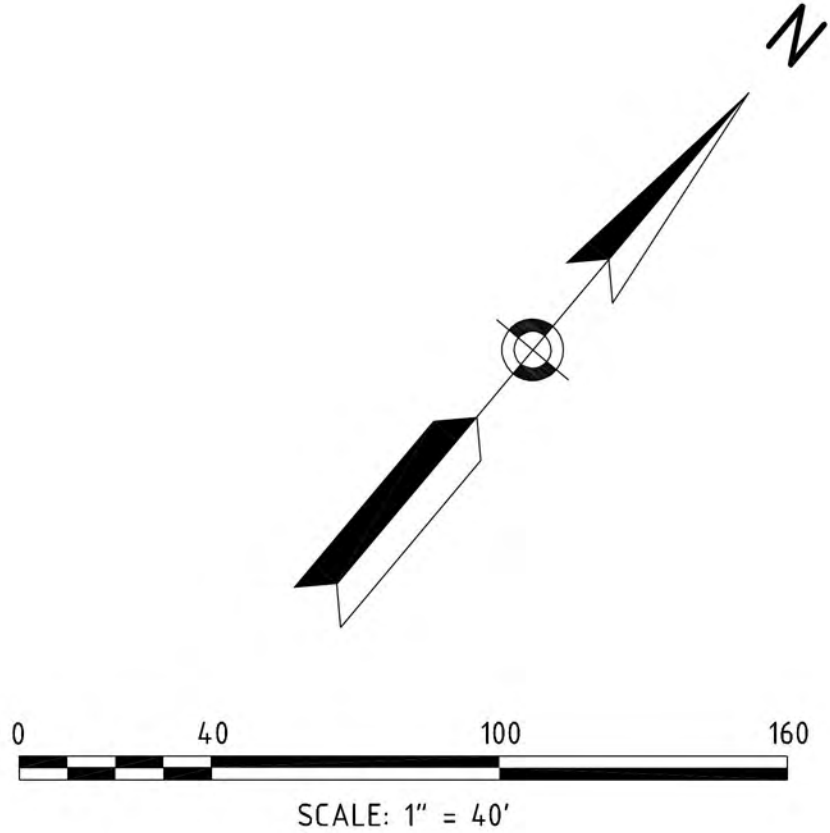

DATE ISSUED: 9/17/20
SCALE: 1"=40'
DESIGNED BY: RW
DRAWN BY: LF
APPROVED BY: MJS
DWG FILE:

SEAL

LANDSCAPE PLAN
prepared for
54 BRR, LLC
JOHN RANDOLPH
TAX MAP 1, LOT 6

MJS
ENGINEERING, P.C.
CIVIL • STRUCTURAL • ENVIRONMENTAL
5 RAILROAD ST., P.O. BOX 359
NEWMARRET, NH 03857
PHONE: (603) 659-4979 FAX: (603) 659-4627
E-MAIL: MJS@MJS-ENGINEERING.COM

20-011

NO

REVISIONS


DATE

INT.

9/17/20

MES

L-1

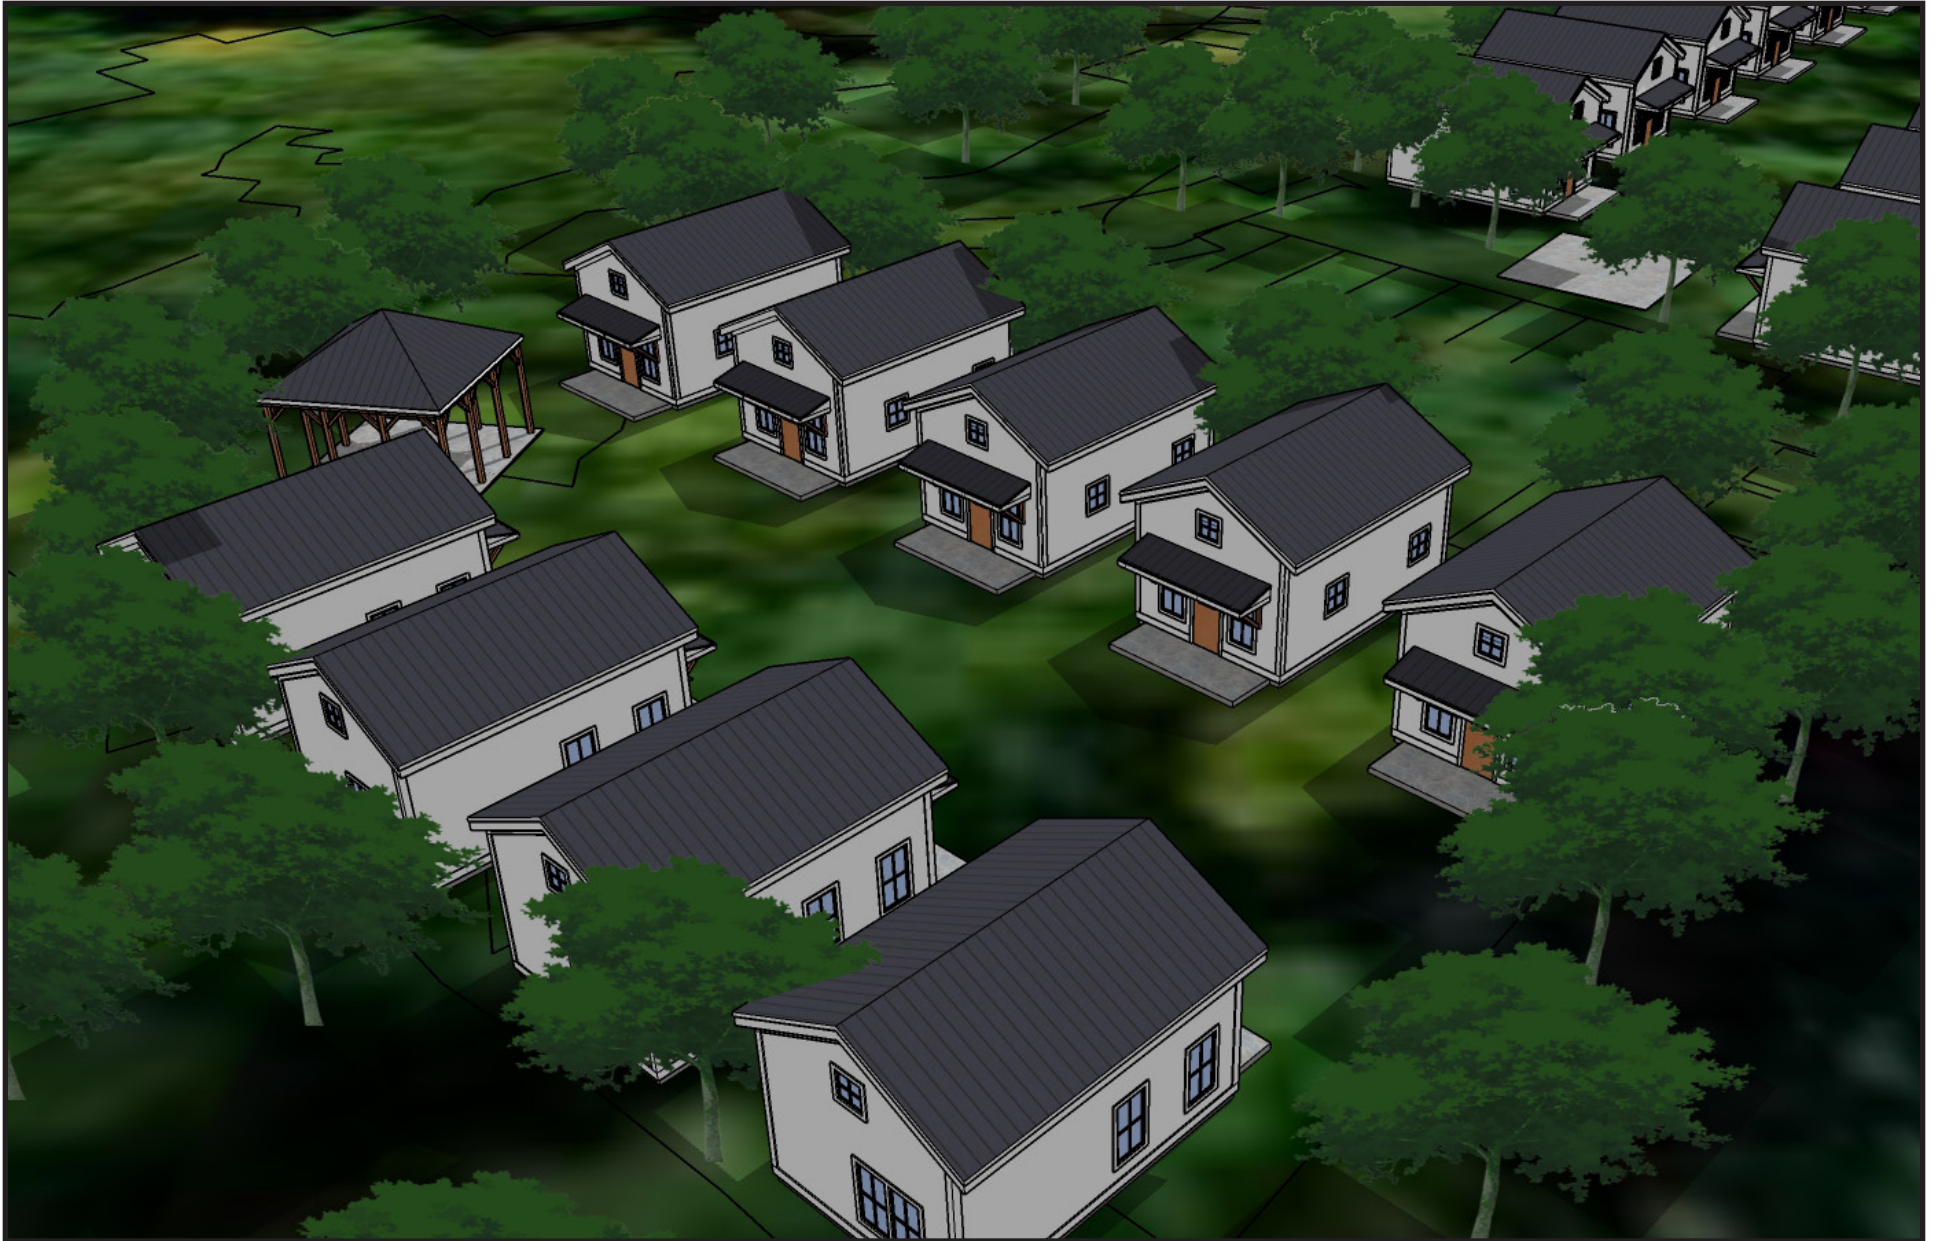

Cottage Cluster Concept - Pocket Neighborhoods
The Cottages at Back River Road

September 2020



Cottage Cluster Concept - Pocket Neighborhoods
The Cottages at Back River Road

September 2020

